



# ZELENI PLOVAK

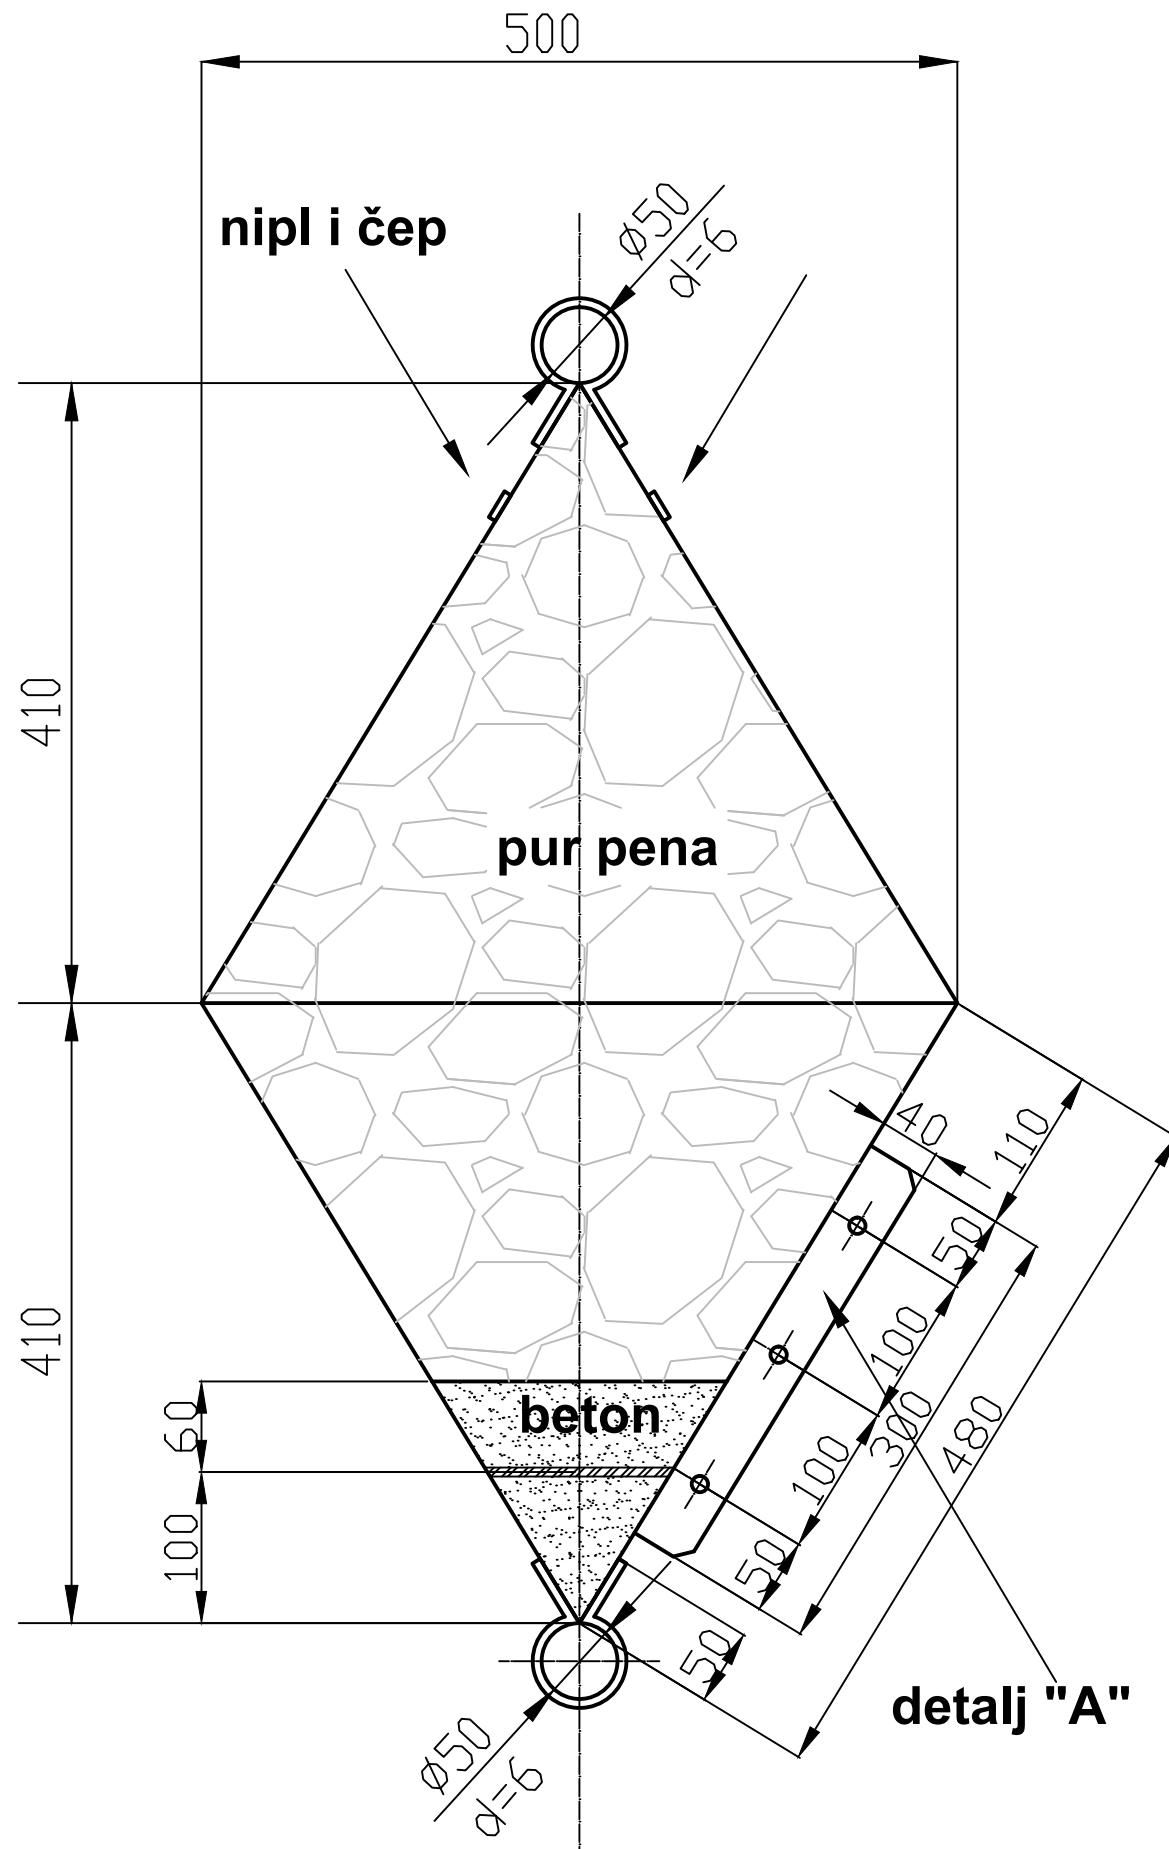

detalj "A"

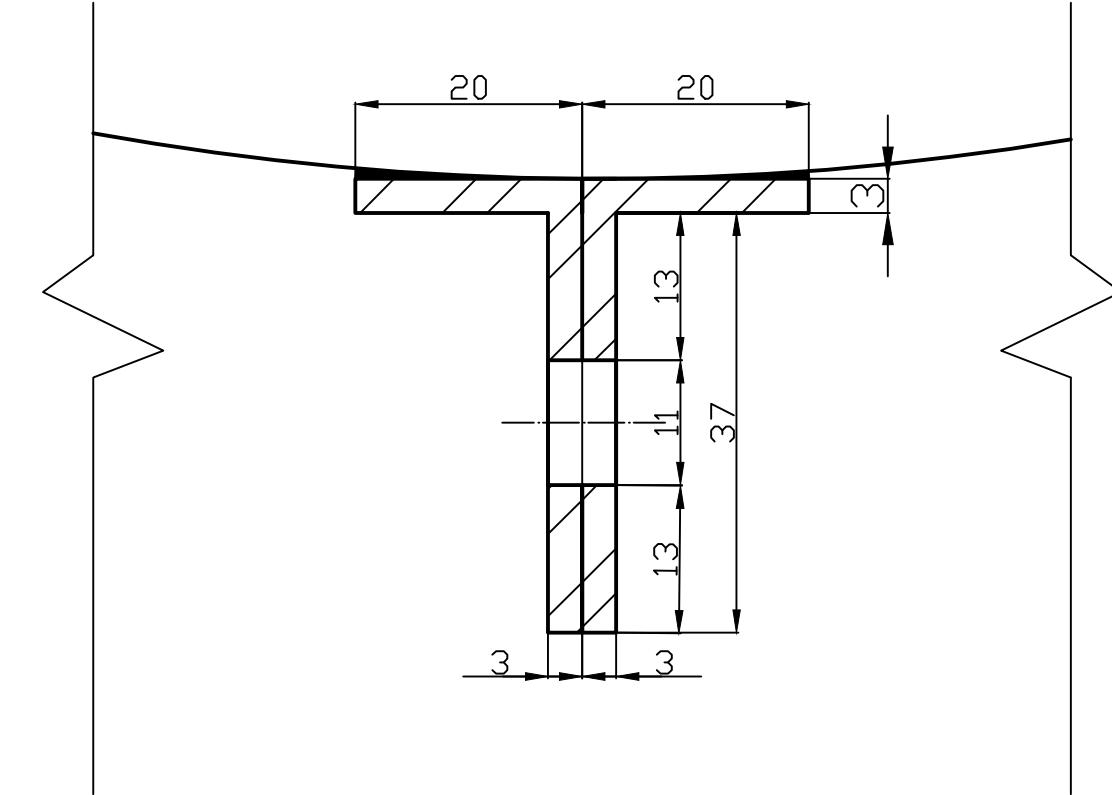

## Plovak

element	R 1 : 5
čelični lim	$d = 1,2 \text{ mm}$
unitrašnji var	kontinualni 5
spoljašnji var	Y

Sve površine ofarbiti zaštitnom farbom-vošprajmerom i lak farbom zelenom nijansa tessarol 16 u dva premaza